


PLAN
SCALE 1" = 40'

- NOTES:**
- HAYBALES AND SILT FENCE TO BE INSTALLED AT THE TOP OF EMBANKMENT.
 - FOR EROSION CONTROL DETAILS SEE SHEET 2 OF 2.

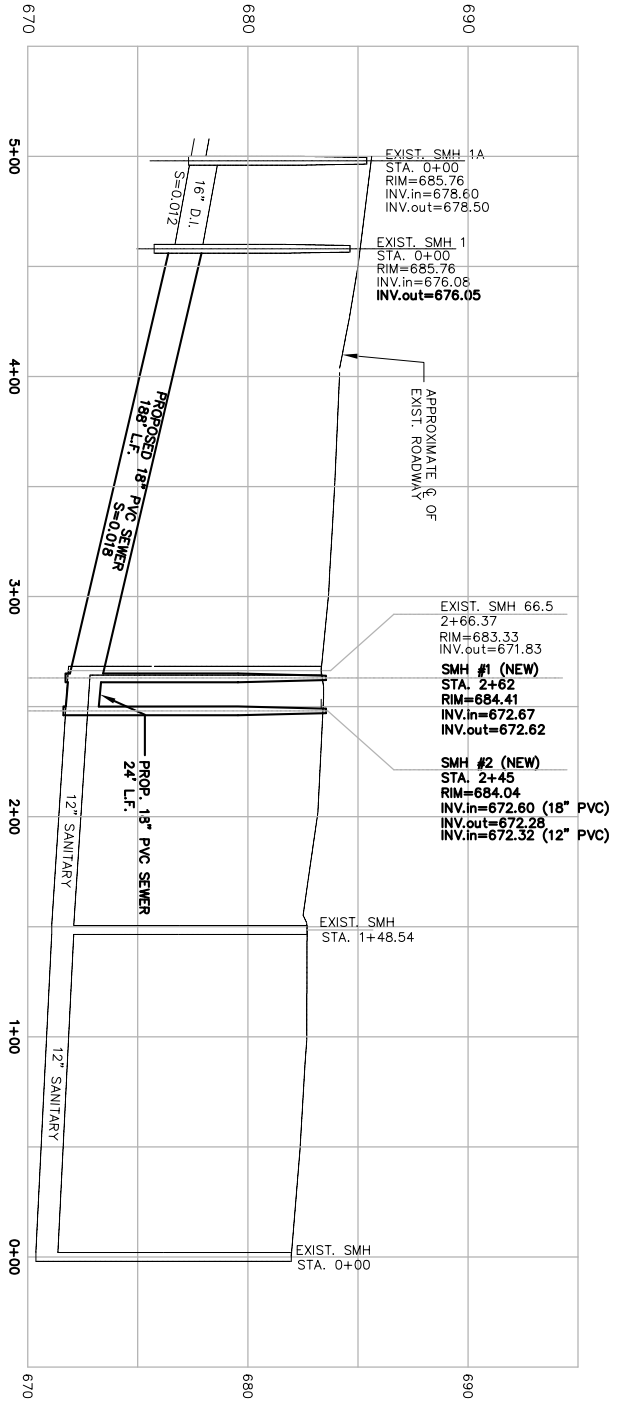

PROFILE
SCALE 1" = 40' HORIZ.
1" = 4' VERT.

SHEET OF	DRAWING NO. 1A	CITY OF WORCESTER WORCESTER, MASSACHUSETTS PROPOSED SEWER RECONSTRUCTION		Hoyle, Tanner & Associates, Inc. HTA engineers 150 Dow street, Manchester, NH 03101 (603) 669-5555 Companies			PROJECT NO. 105708								
		LEICESTER/WORCESTER CONNECTION AND REPAIRS		SCALE: AS SHOWN	DATE: OCT. 2000	DESIGNED BY JAH	DWN. BY RCP	CHKD. BY NLT	FILE NAME WOR-LEIC-CONN	REV.	DESCRIPTION	DR. BY	CHKD. BY	APPD. BY	DATE